


Soils

NRCS MAPPED PRIMARY AGRICULTURAL SOIL	
NON MAPPED PRIMARY AGRICULTURAL	

SOIL IN RECENT AGRICULTURAL USE

	Legend
4	EXISTING MINOR CONTOUR
20 <u></u>	EXISTING MAJOR CONTOUR
41110 41110 41110 8 8 8	EXISTING DELINEATED WETLAND
	EXISTING DELINEATED STREAM
	EXISTING 50' WETLAND BUFFER
50'BZ	EXISTING 50' RIPARIAN BUFFER
	EXISTING RTE SPECIES AREA
	EXISTING 50' RTE SPECIES BUFFER
	EXISTING VERNAL POOL BUFFER
	EXISTING TREELINE
	EXISTING PROPERTY LINE
	EXISTING PROPERTY LINE SETBACK LINE
	EXISTING ABUTTING PROPERTY LINE
· ·	EXISTING OVERHEAD WIRE EASEMENT
	EXISTING GRAVEL ROAD
	EXISTING EDGE OF PAVEMENT
· 0000000 ·	EXISTING STONE WALL
	EXISTING PATH
	PROPOSED GRAVEL ROAD
	PROPOSED EDGE OF PAVEMENT
====	PROPOSED PATH
oo	PERIMETER FENCE
	PROPOSED WATER LINE EASEMENT
	PROPOSED TEMPORARY CONSTRUCTION EASEMENT
	PROPOSED DETENTION BASIN
	PROPOSED TREELINE

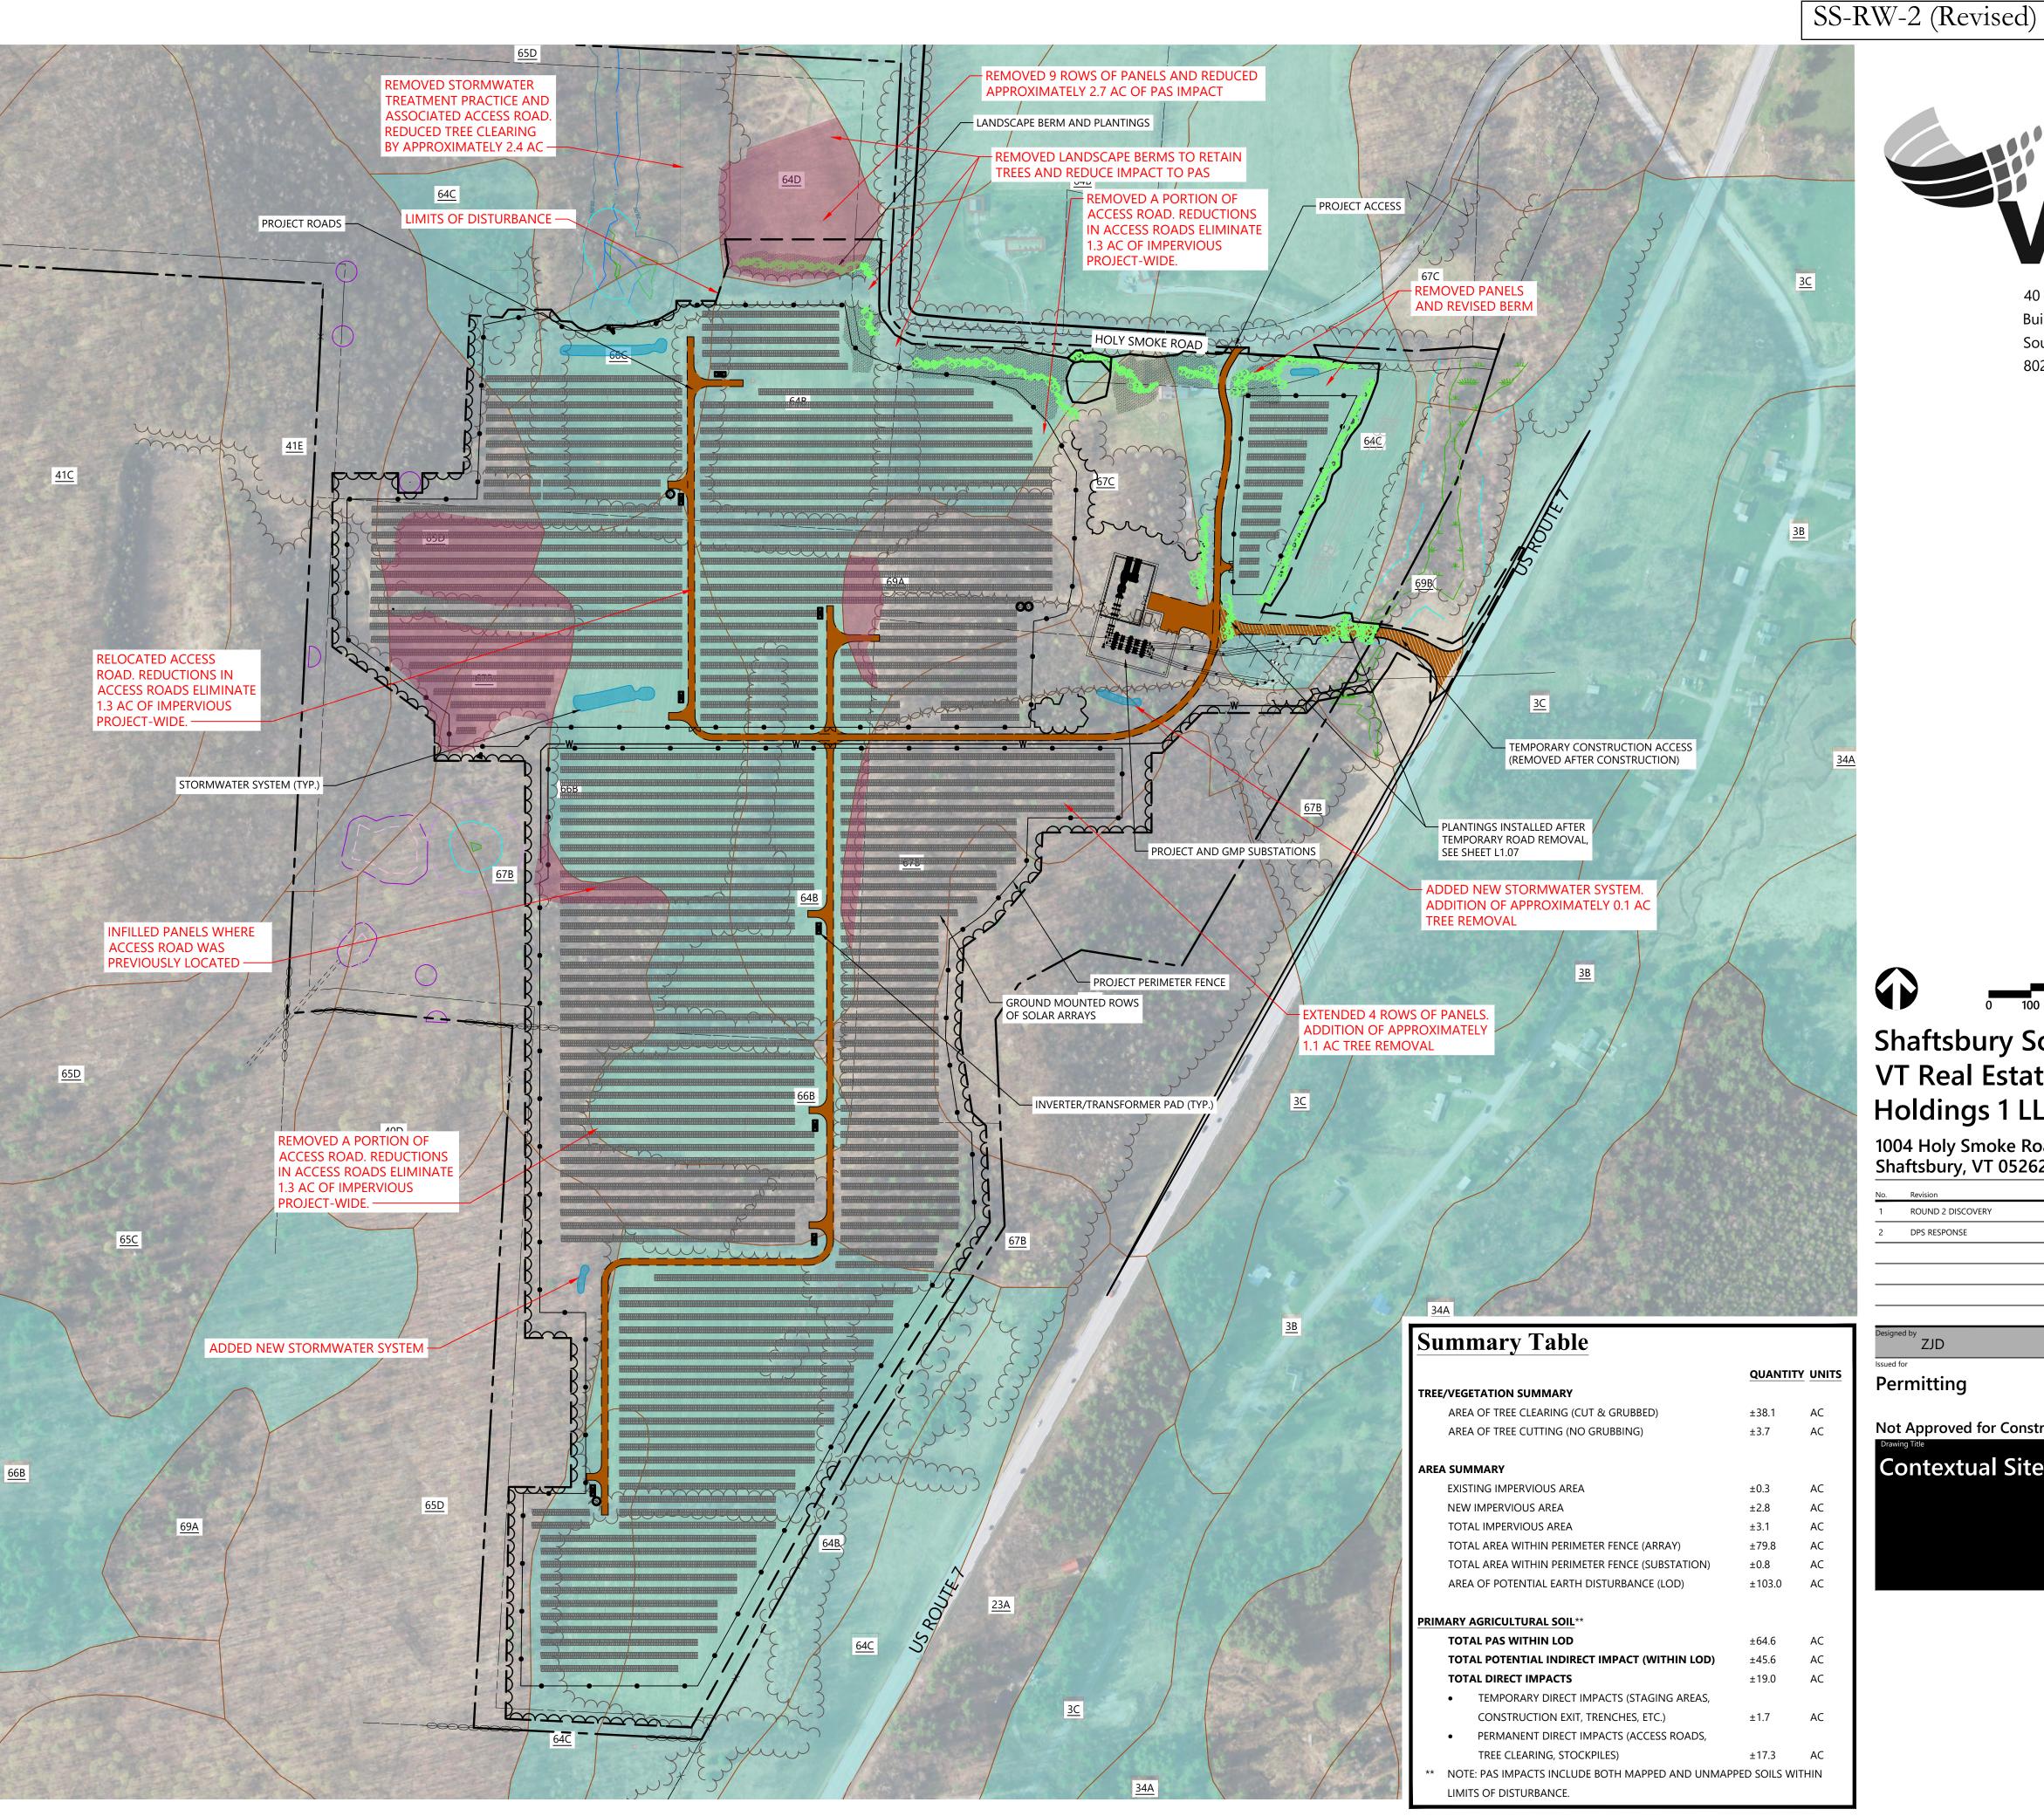



40 IDX Dr Building 100 Suite 200 South Burlington, VT 05403 802.497.6100

\mathbf{O}	0	100	200	400Feet		
Shaftsbury Solar VT Real Estate Holdings 1 LLC						

1004 Holy Smoke Road Shaftsbury, VT 05262

No.	Revision	Date	Appvd.
1	ROUND 2 DISCOVERY	10/25/2023	SMW
2	DPS RESPONSE	11/16/2023	SMW

	QUANTITY	UNITS
TATION SUMMARY		
OF TREE CLEARING (CUT & GRUBBED)	±38.1	AC
OF TREE CUTTING (NO GRUBBING)	±3.7	AC
MARY		
ING IMPERVIOUS AREA	±0.3	AC
IMPERVIOUS AREA	±2.8	AC
L IMPERVIOUS AREA	±3.1	AC
L AREA WITHIN PERIMETER FENCE (ARRAY)	±79.8	AC
L AREA WITHIN PERIMETER FENCE (SUBSTATION)	±0.8	AC
OF POTENTIAL EARTH DISTURBANCE (LOD)	±103.0	AC
GRICULTURAL SOIL**		
L PAS WITHIN LOD	±64.6	AC
L POTENTIAL INDIRECT IMPACT (WITHIN LOD)	±45.6	AC
L DIRECT IMPACTS	±19.0	AC
TEMPORARY DIRECT IMPACTS (STAGING AREAS,		
CONSTRUCTION EXIT, TRENCHES, ETC.)	±1.7	AC
PERMANENT DIRECT IMPACTS (ACCESS ROADS,		
TREE CLEARING, STOCKPILES)	±17.3	AC
: PAS IMPACTS INCLUDE BOTH MAPPED AND UNMAPPE	D SOILS WITI	HIN
S OF DISTURBANCE.		


Permitting

signed by ZJD

Issued for

Not Approved for Construction

Contextual Site Plan Drawing Number

 

Checked by

May 1, 2023

Project Number **58071.01**