



Detail B: Soccer Field Swale Profile (1" = 20' H; 1" = 2' V)

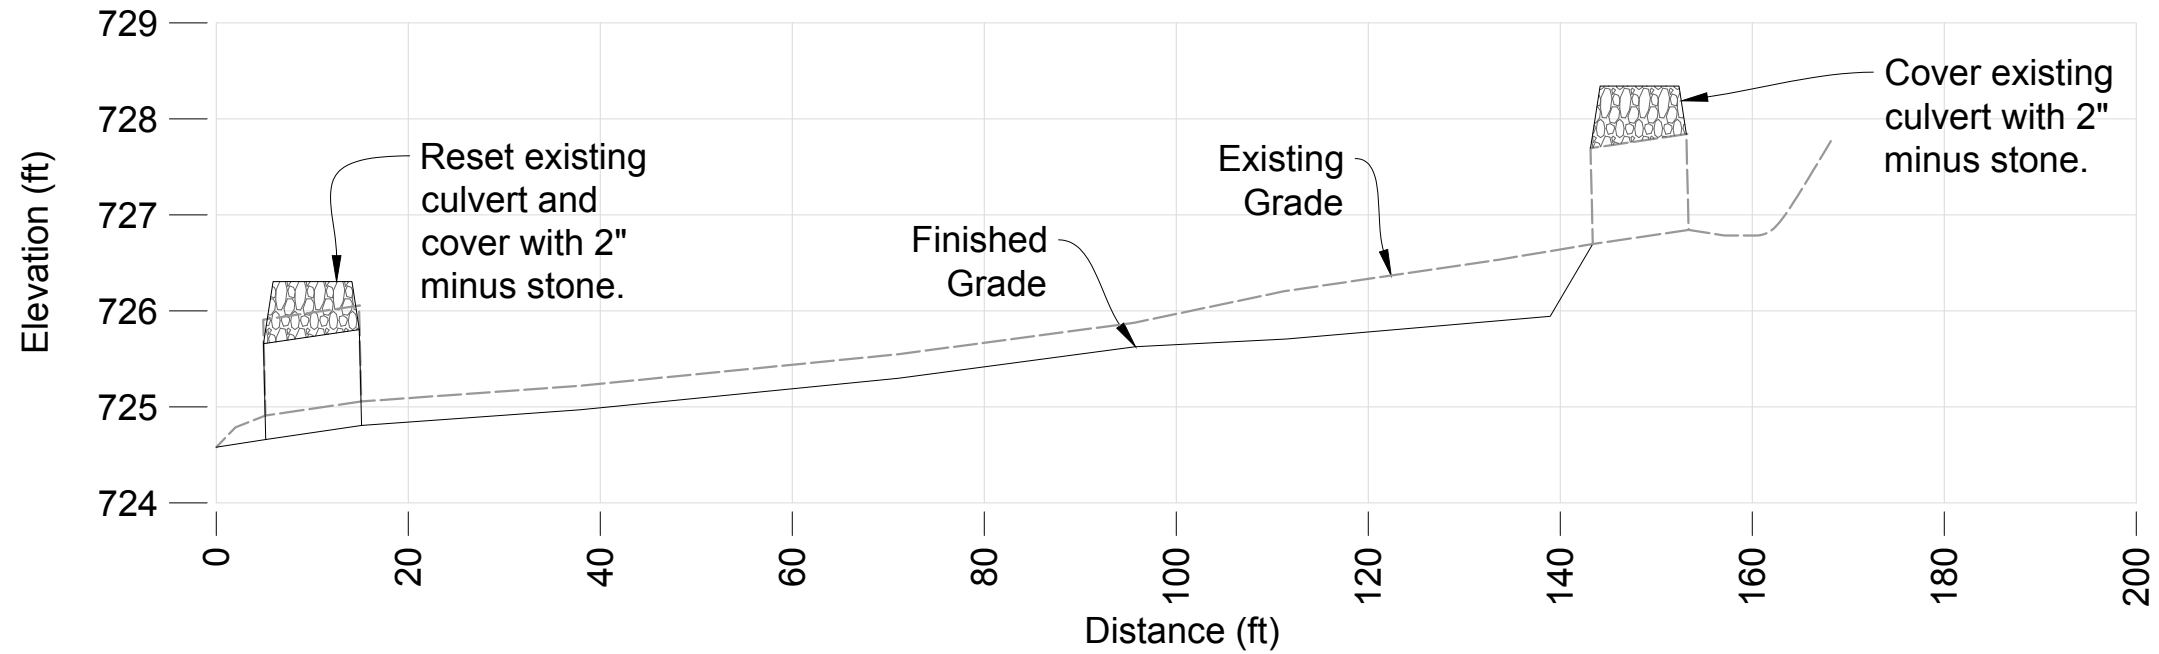

Detail C: Soccer Field Swale Cross-Section (1" = 2')

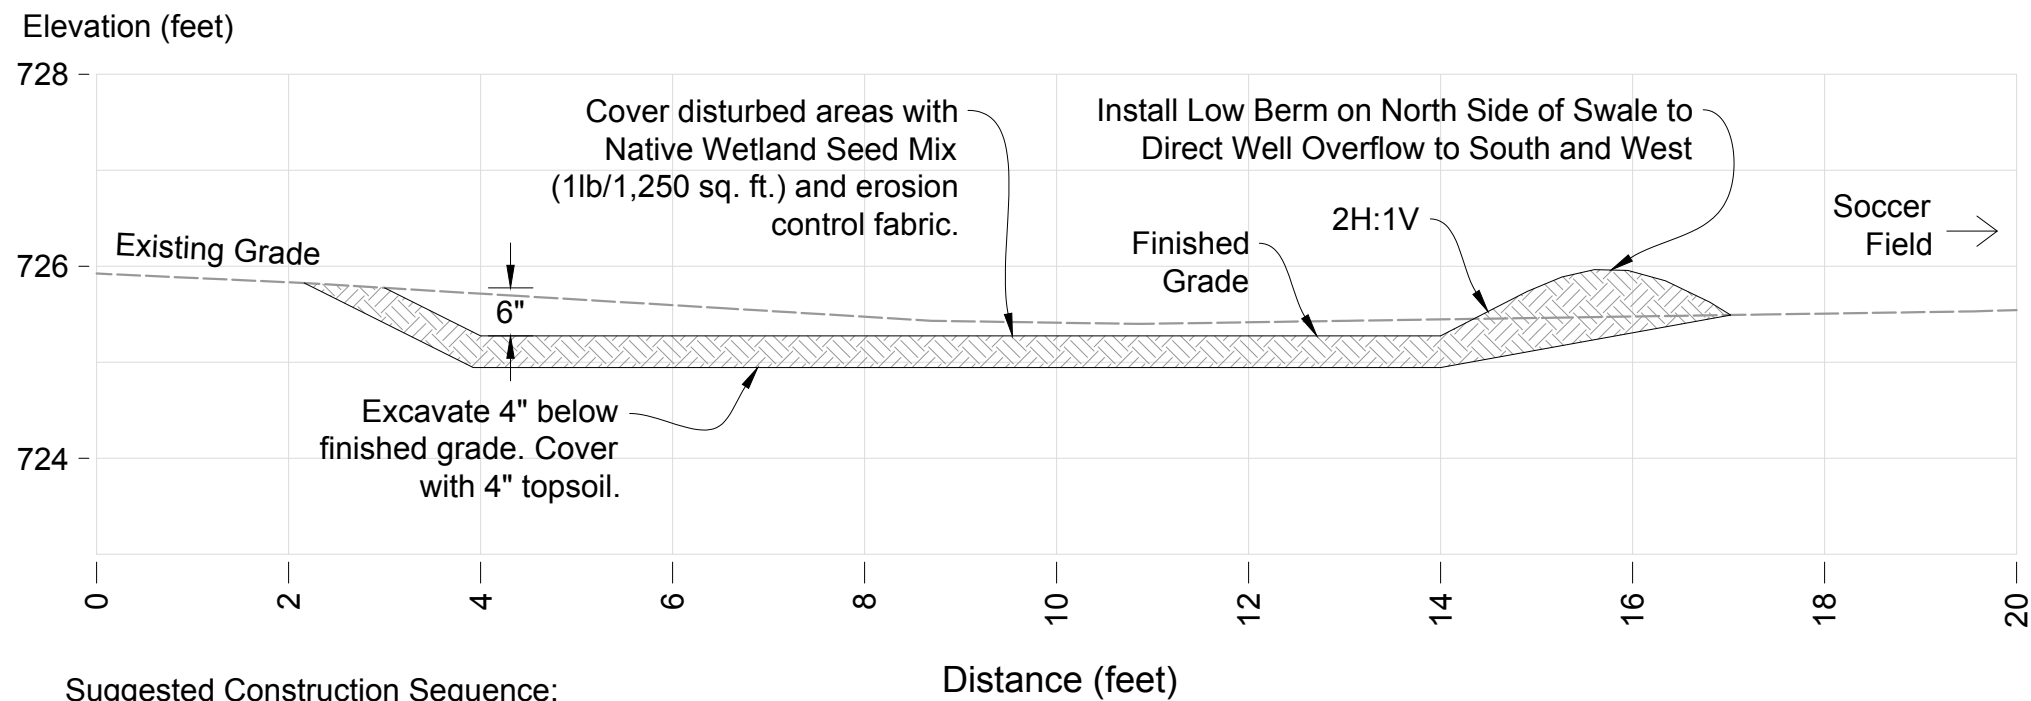

Suggested Construction Sequence:

1. Following excavation, install 4" topsoil. Ensure there is no berm on the south side to allow sheet flow into the feature.
2. Seed with wetland seed mix.
3. Install erosion control fabric.

Fitzgerald Environmental Associates, LLC
 18 Severance Green, Suite 203
 Colchester, VT 05446
 Telephone: 802.876.7778
www.fitzgeraldenvironmental.com

Notes: Existing profile based on 0.7 meter LiDAR Digital Elevation Model for Bennington County (2017).

Shaftsbury Stormwater Master Plan
 30% Concept Design
 Howard Park (SW-9 & 10)
 Shaftsbury, VT

EHB DRAWN EPF CHECKED

As Shown
 SCALE

December 3, 2019
 DATE

SW-9 & 10
SHEET 3

SHEET NO.