



Detail A: Basketball Court Infiltration Cross-Section (1" = 2')

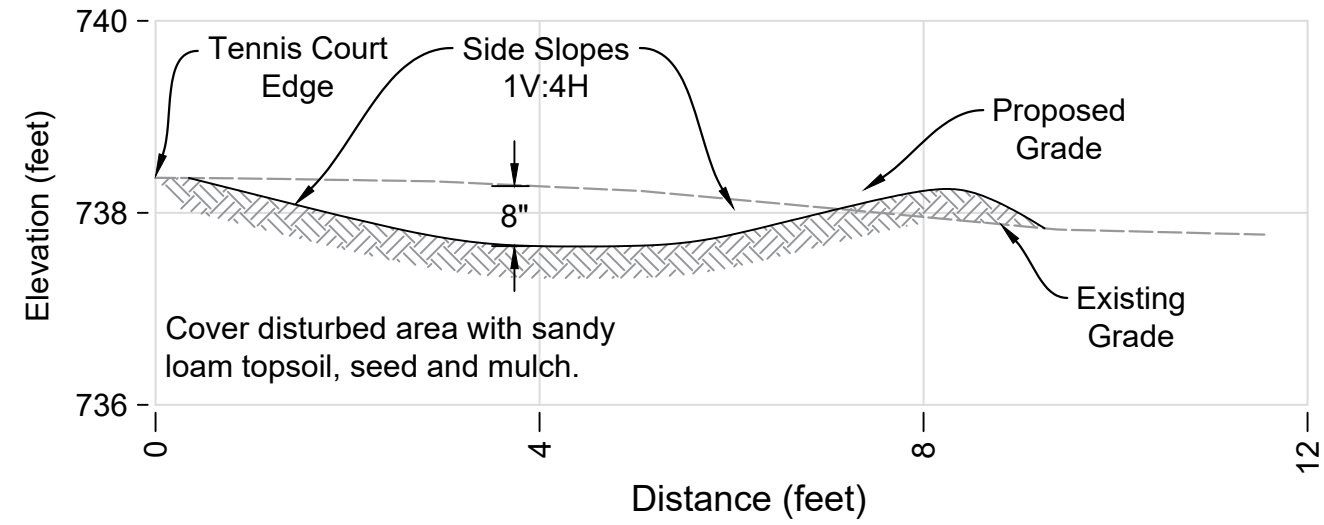

Sediment Trap Typical Detail (Not to Scale)

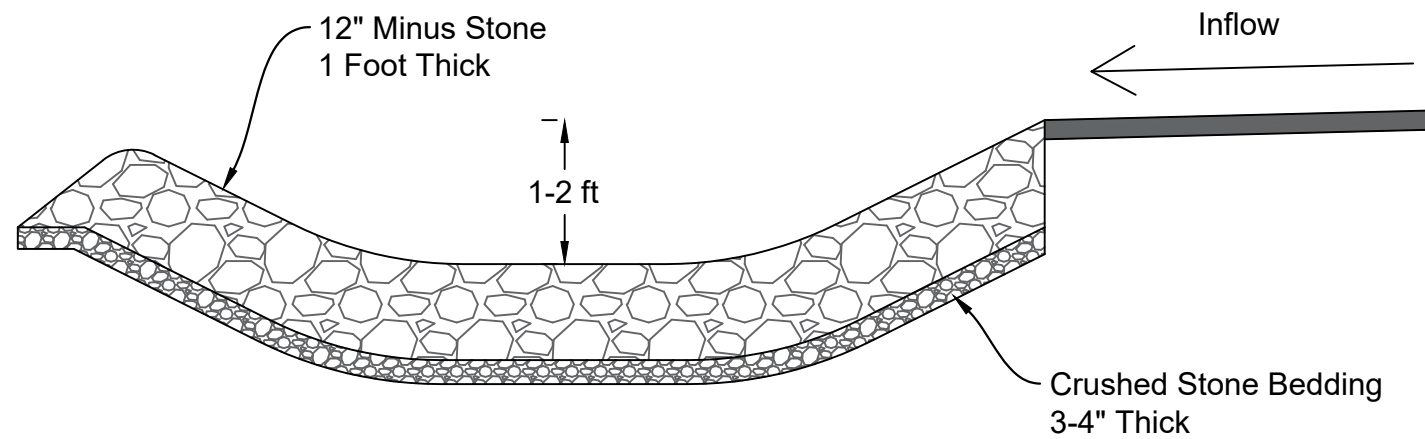

Fitzgerald
Environmental
Associates, LLC

18 Severance Green, Suite 203
Colchester, VT 05446
Telephone: 802.876.7778
www.fitzgeraldenvironmental.com

Notes: Existing profile
based on 0.7 meter
LiDAR Digital
Elevation Model for
Bennington County
(2017).

Shaftsbury Stormwater
Master Plan
30% Concept Design
Howard Park (SW-9 & 10)
Shaftsbury, VT

EHB
DRAWN

EPF/JHB
CHECKED

As Shown
SCALE

July 16, 2020
DATE

SW-9 & 10
SHEET 2

SHEET NO.