



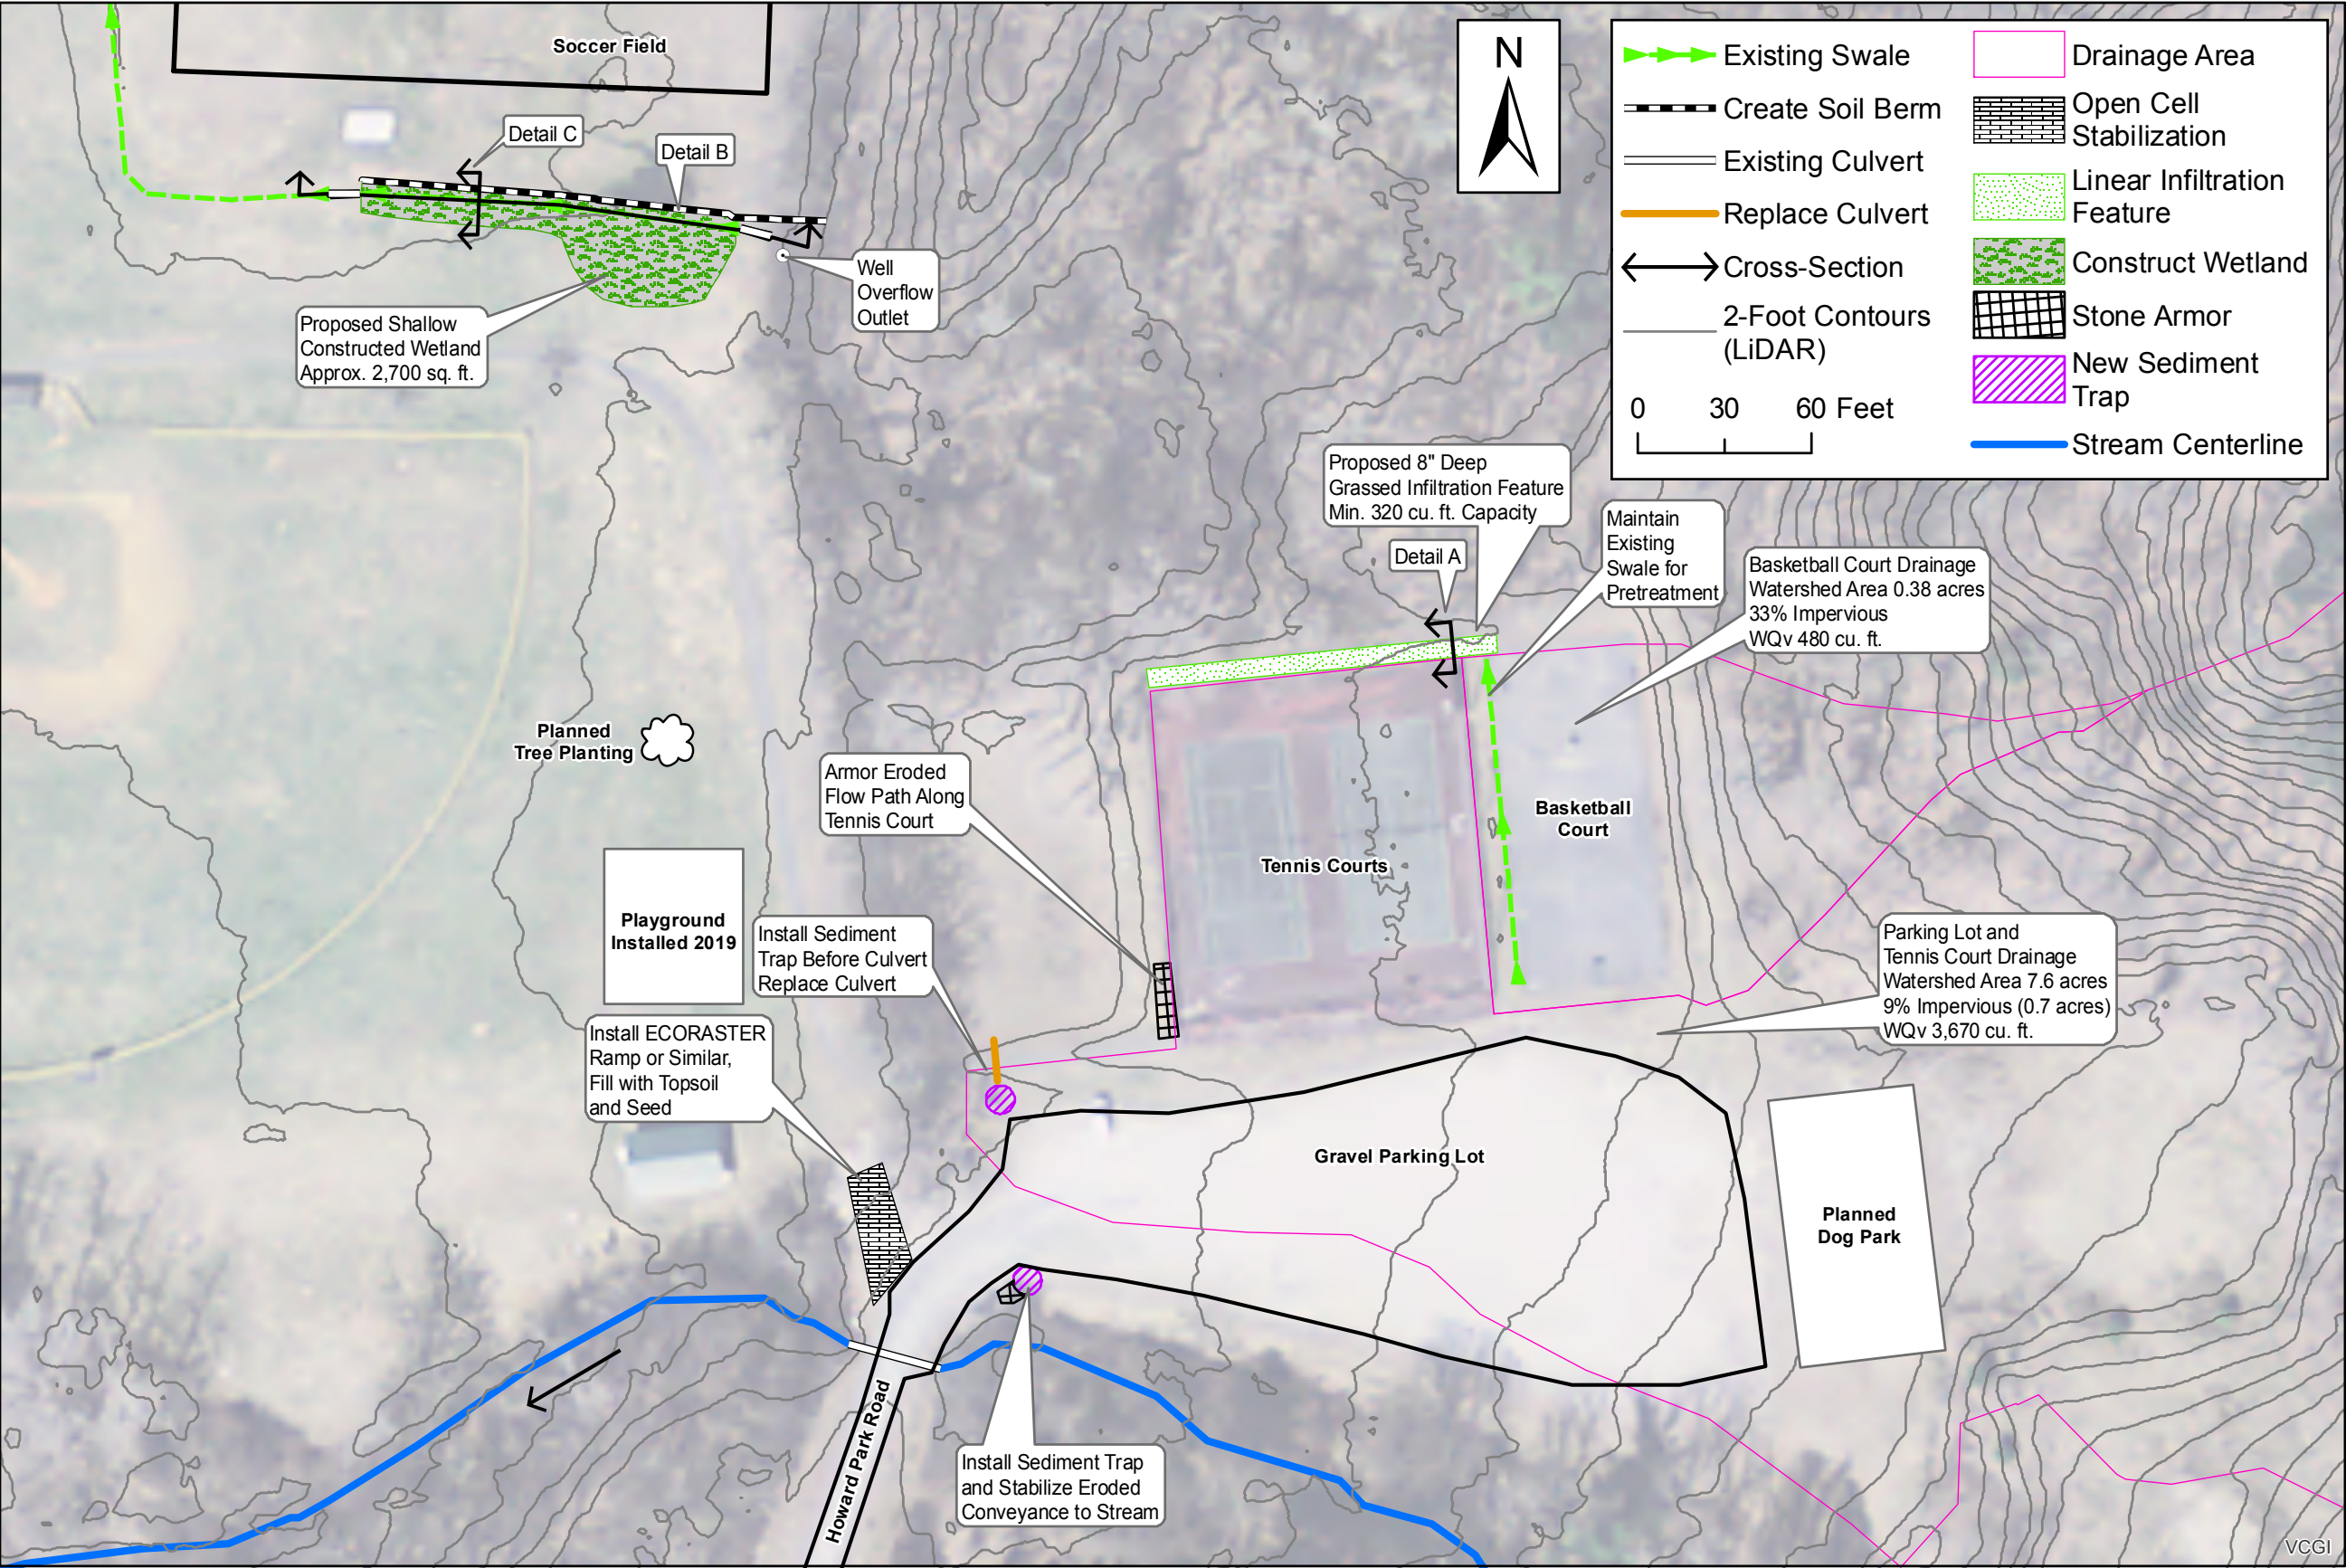

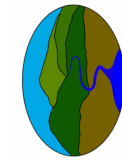

**Fitzgerald
Environmental
Associates, LLC.**

18 Severance Green, Suite 203
Colchester, VT 05446
Tel: 802.876.7778
www.fitzgeraldenvironmental.com

Notes
- Imagery is from 2015.
- Contours generated from 0.7 meter LIDAR data for Bennington County (2017).

Shaftsbury Stormwater
Master Plan
30% Concept Design
Howard Park (SW-9 & 10)
Shaftsbury, VT

EHB	EPF
Map By	Checked By
1" = 60'	
Scale	
December 3, 2019	
Date	

SW-9 & 10
SHEET 1
SHEET NO.